


25,160

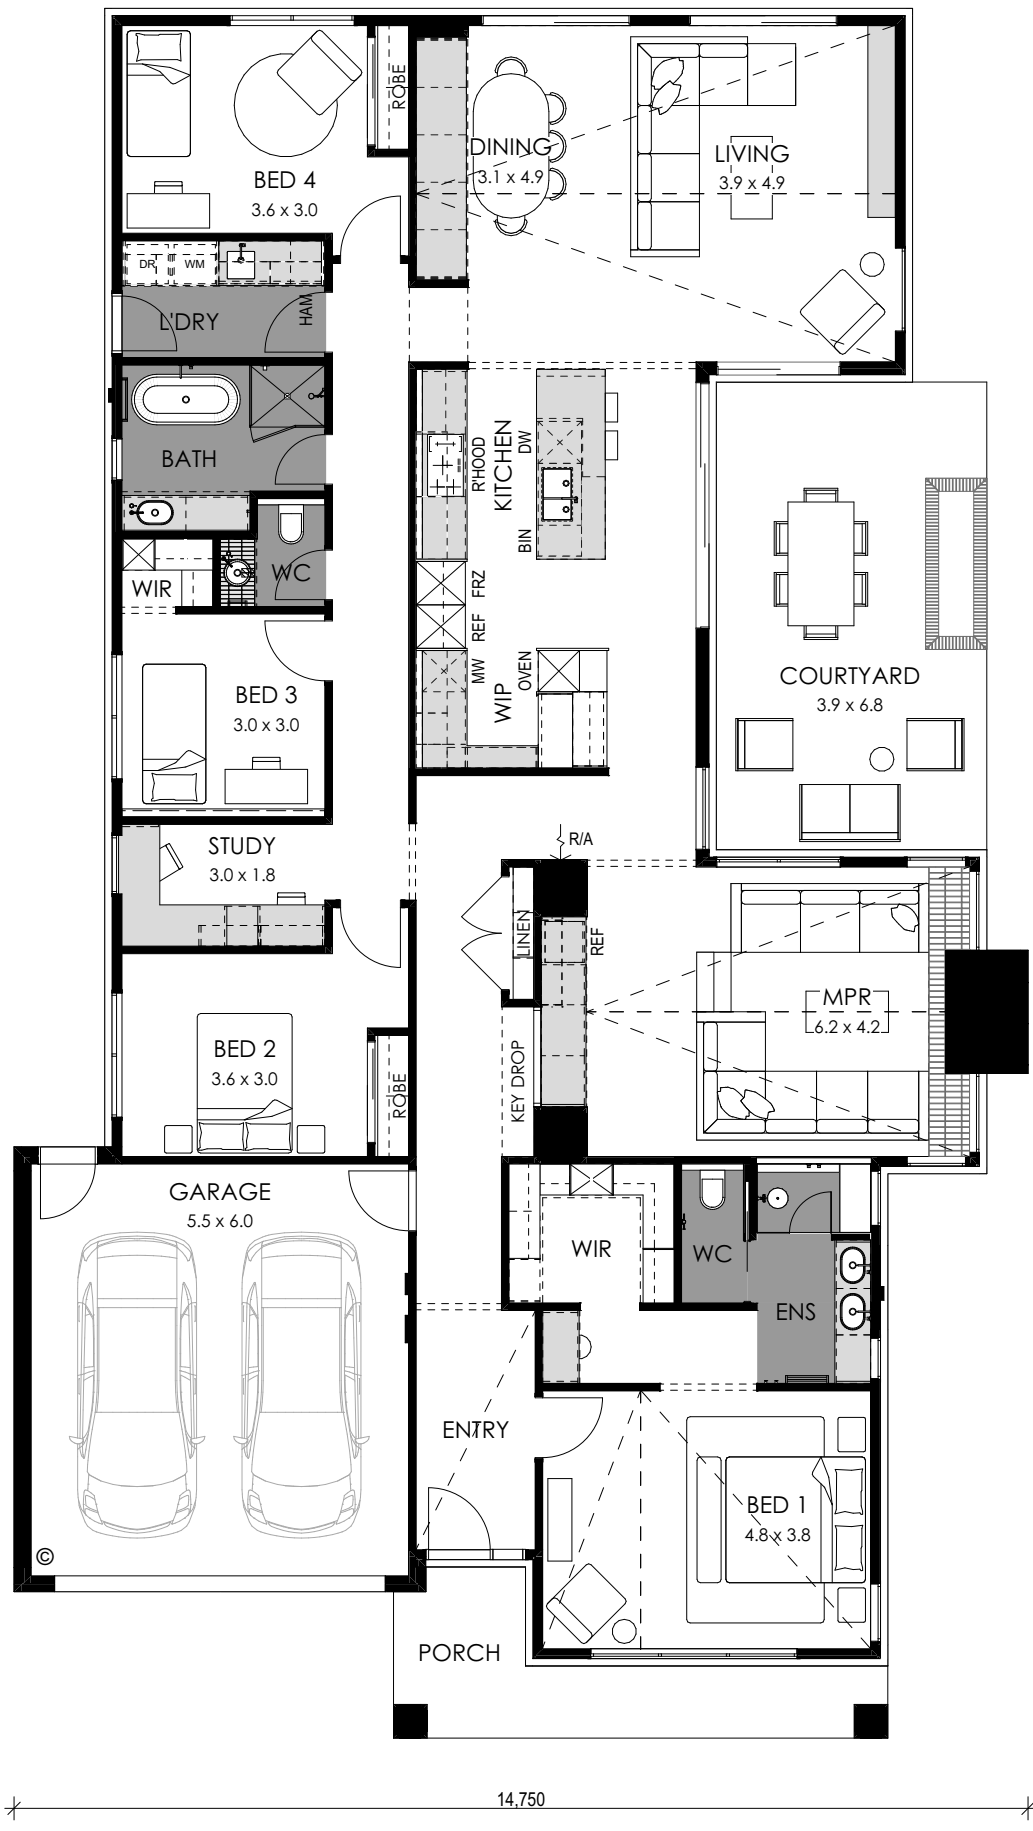

14,750

boutique
homes

81 LORIMER STREET
DOCKLANDS, VIC. 3008
PH: (03) 9674 4500 FAX: (03) 9674 4501

ZONE NAME	AREA (m ²)
GROUND FLOOR	231.70
GARAGE	37.16
PORCH	10.15
279.01 m²	30.03 sqs

© The Copyright of this design is the sole property of ABN Group VIC and there is no implied licence for its use for any purpose.

FLOOR PLAN

PORTOFINO 28

ALPINE

DRAWN BY:	REVISION:
HC	A
SCALE:	ISSUED:
1:110	07/04/26